

ARROWSTREET


NEWTON EARLY CHILDHOOD PROGRAM

FLOOR PLAN REVIEW
DESIGN REVIEW COMMITTEE (DRC)

NEWTON, MA
16 OCTOBER 2019




LOWER LEVEL

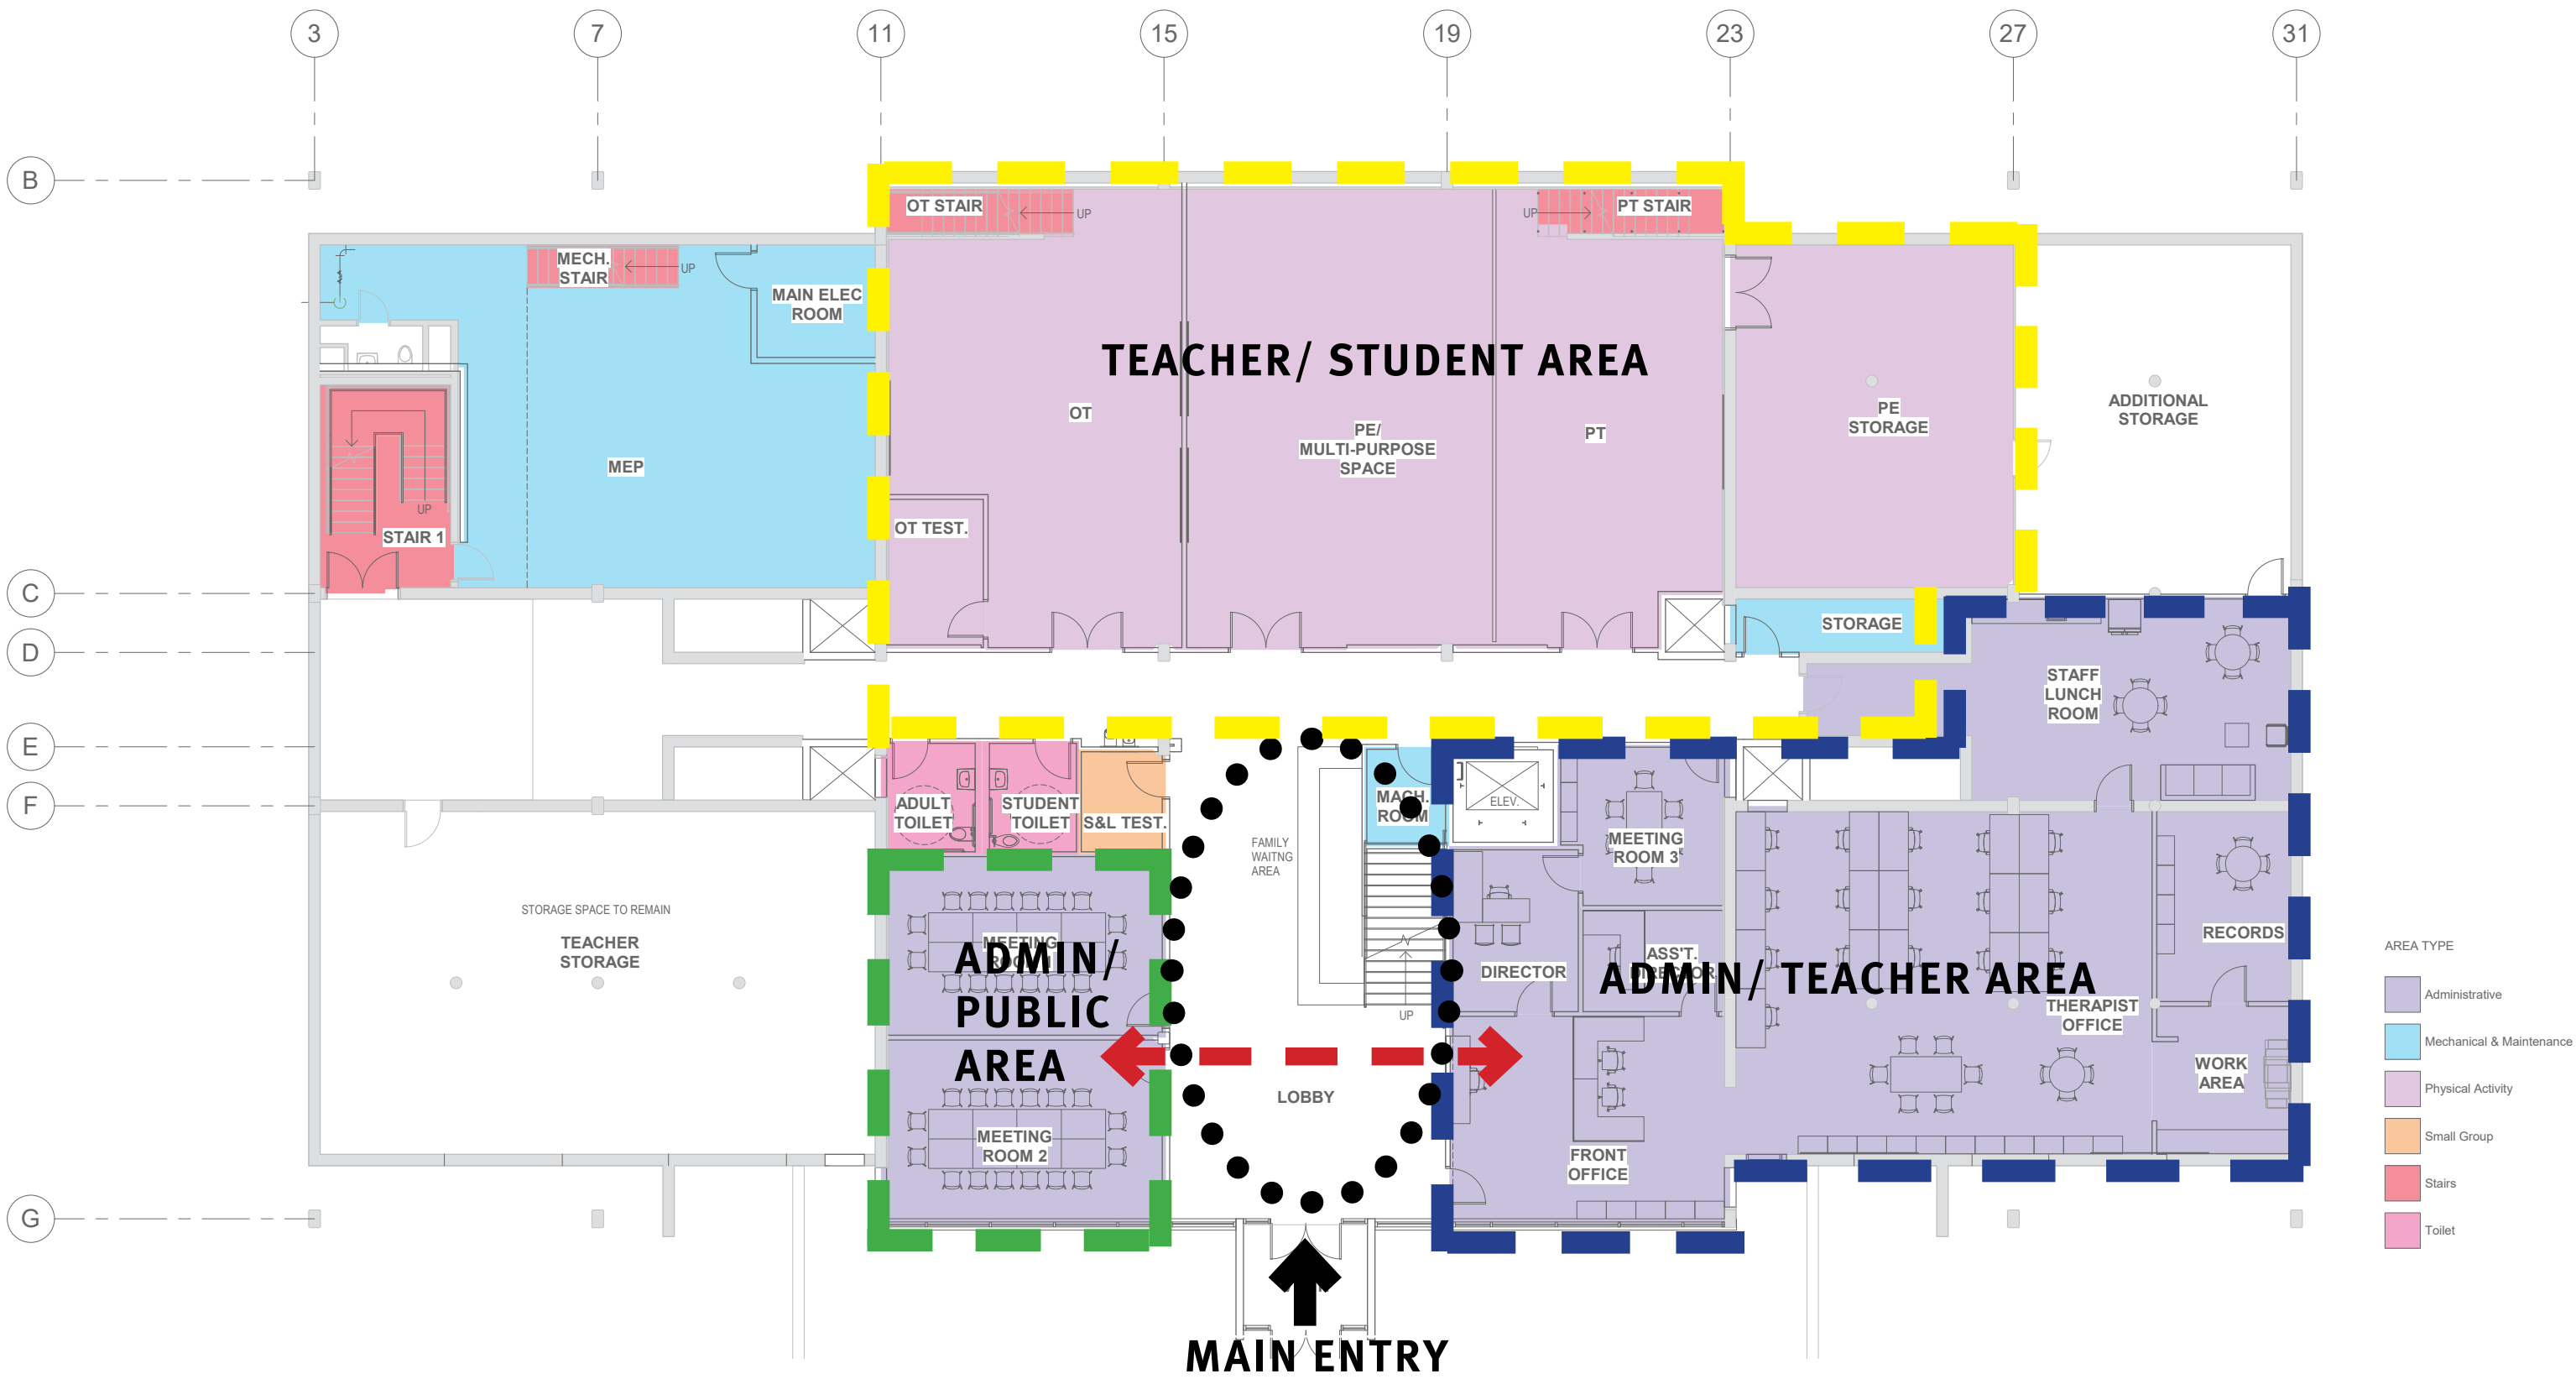


LOWER LEVEL



LOWER LEVEL
ADMIN SUITE

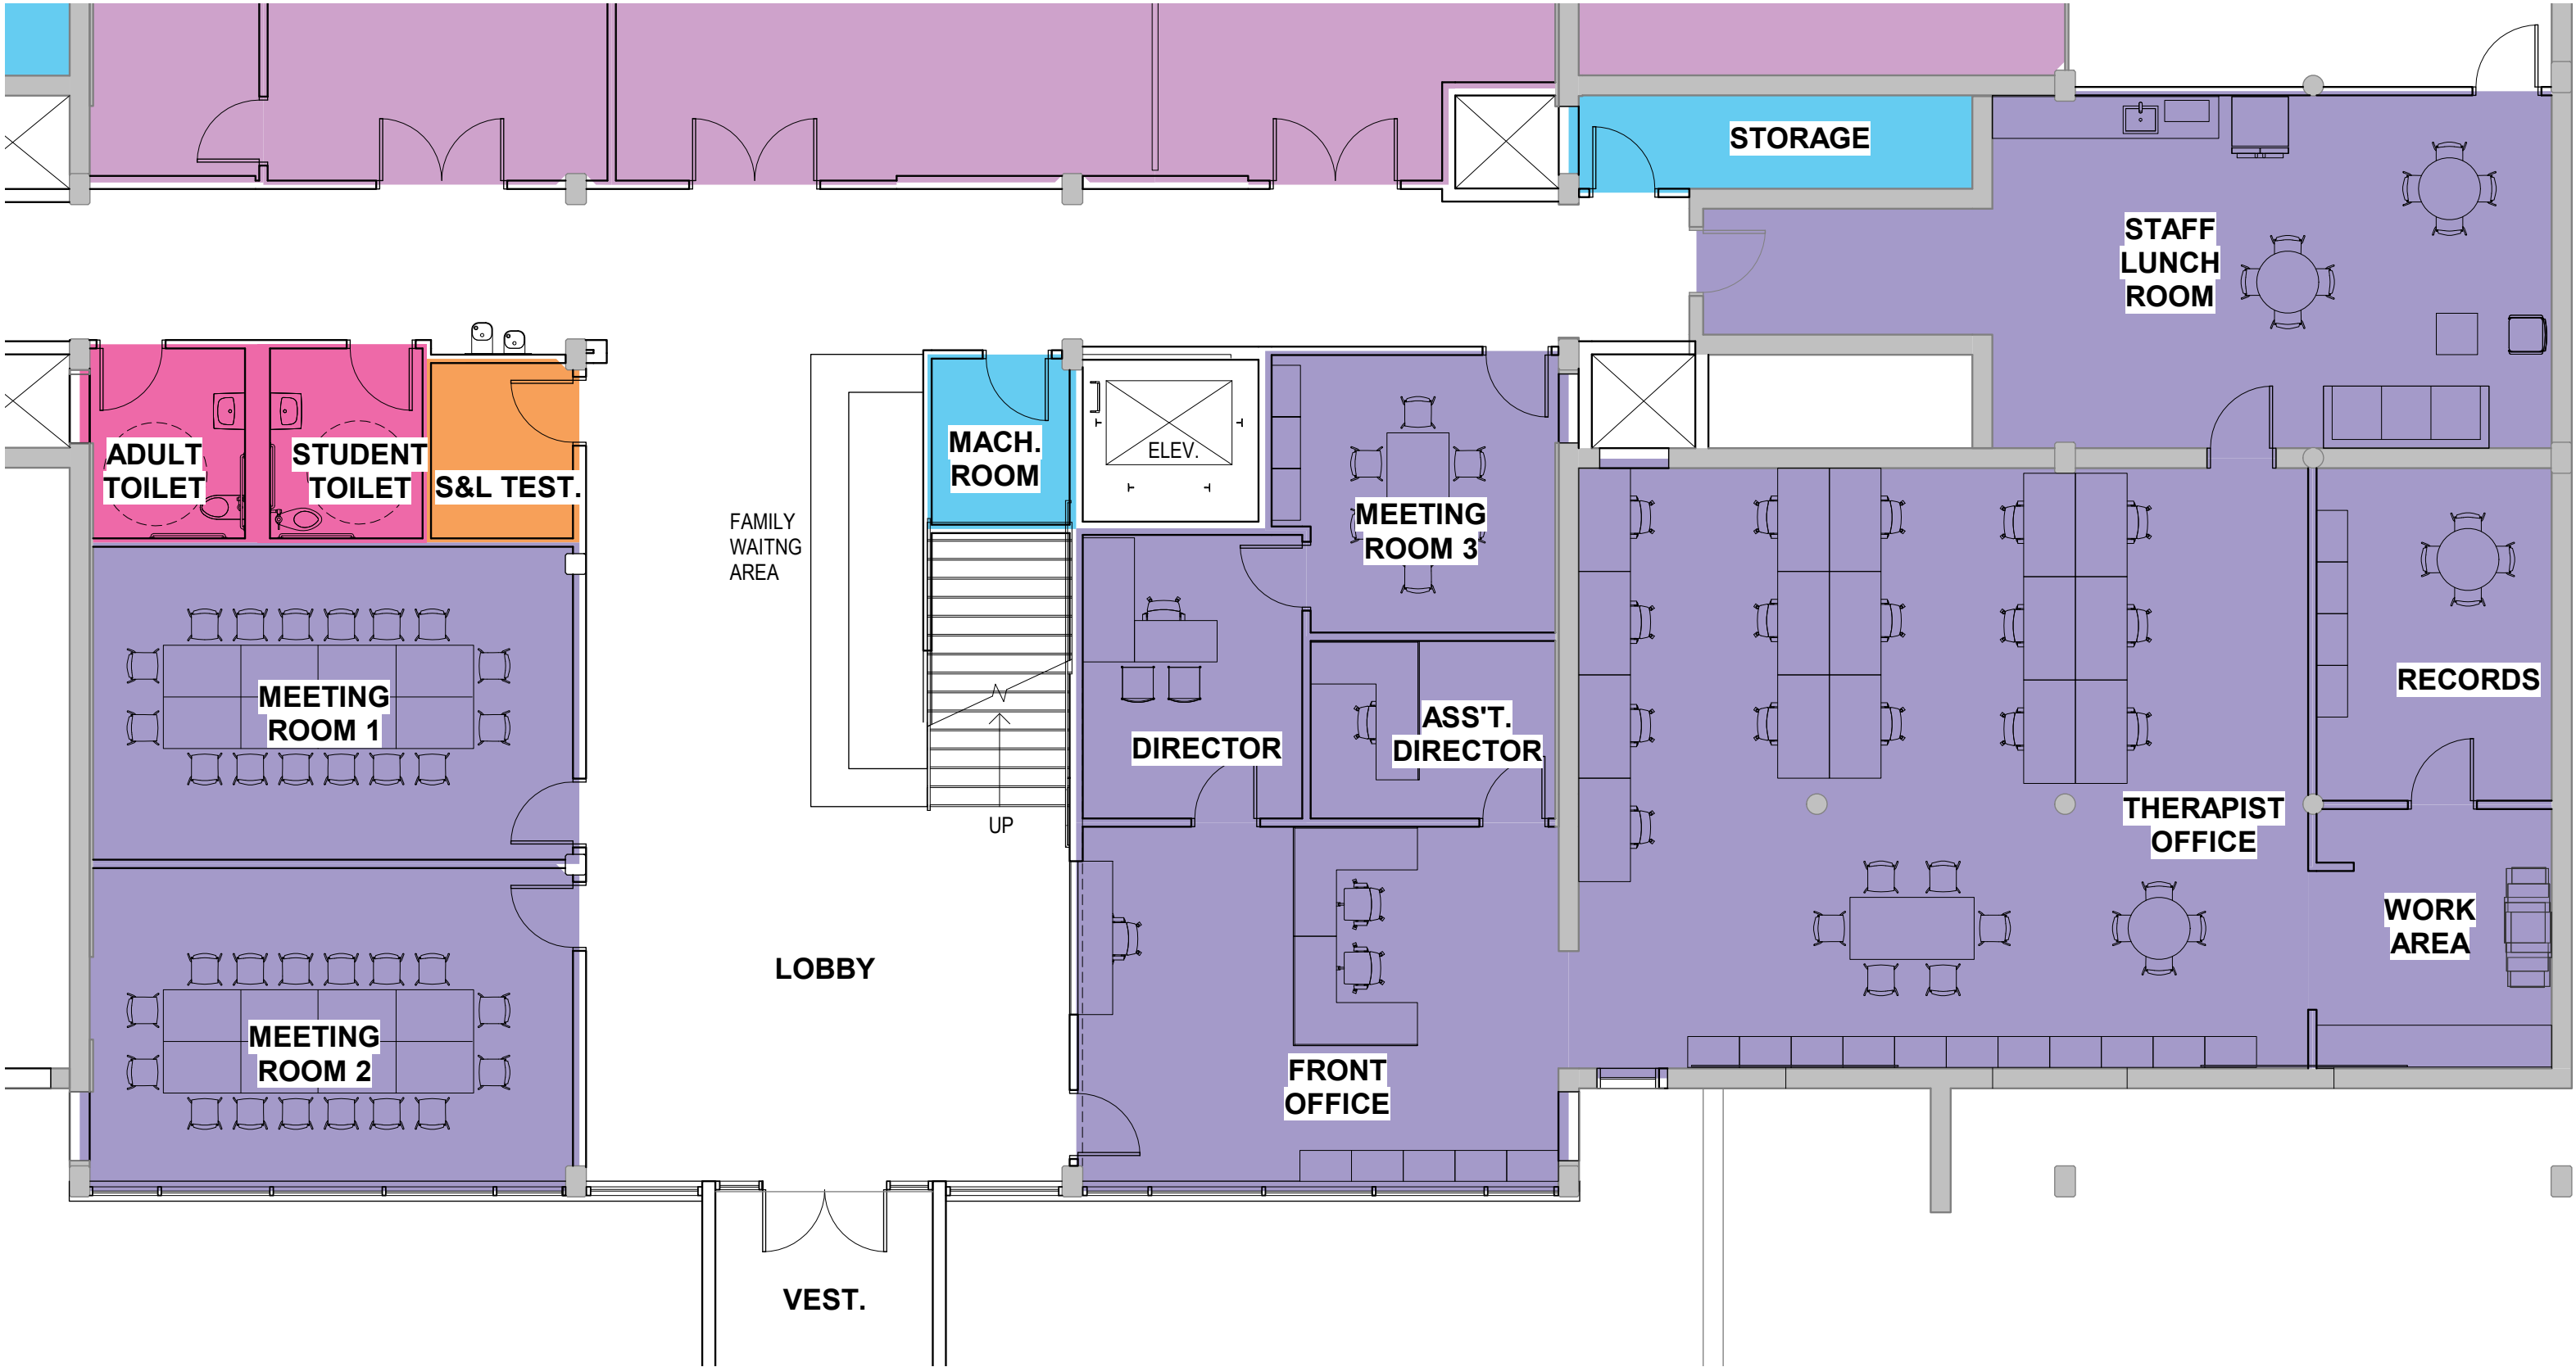


LOWER LEVEL
THERAPIST OFFICE

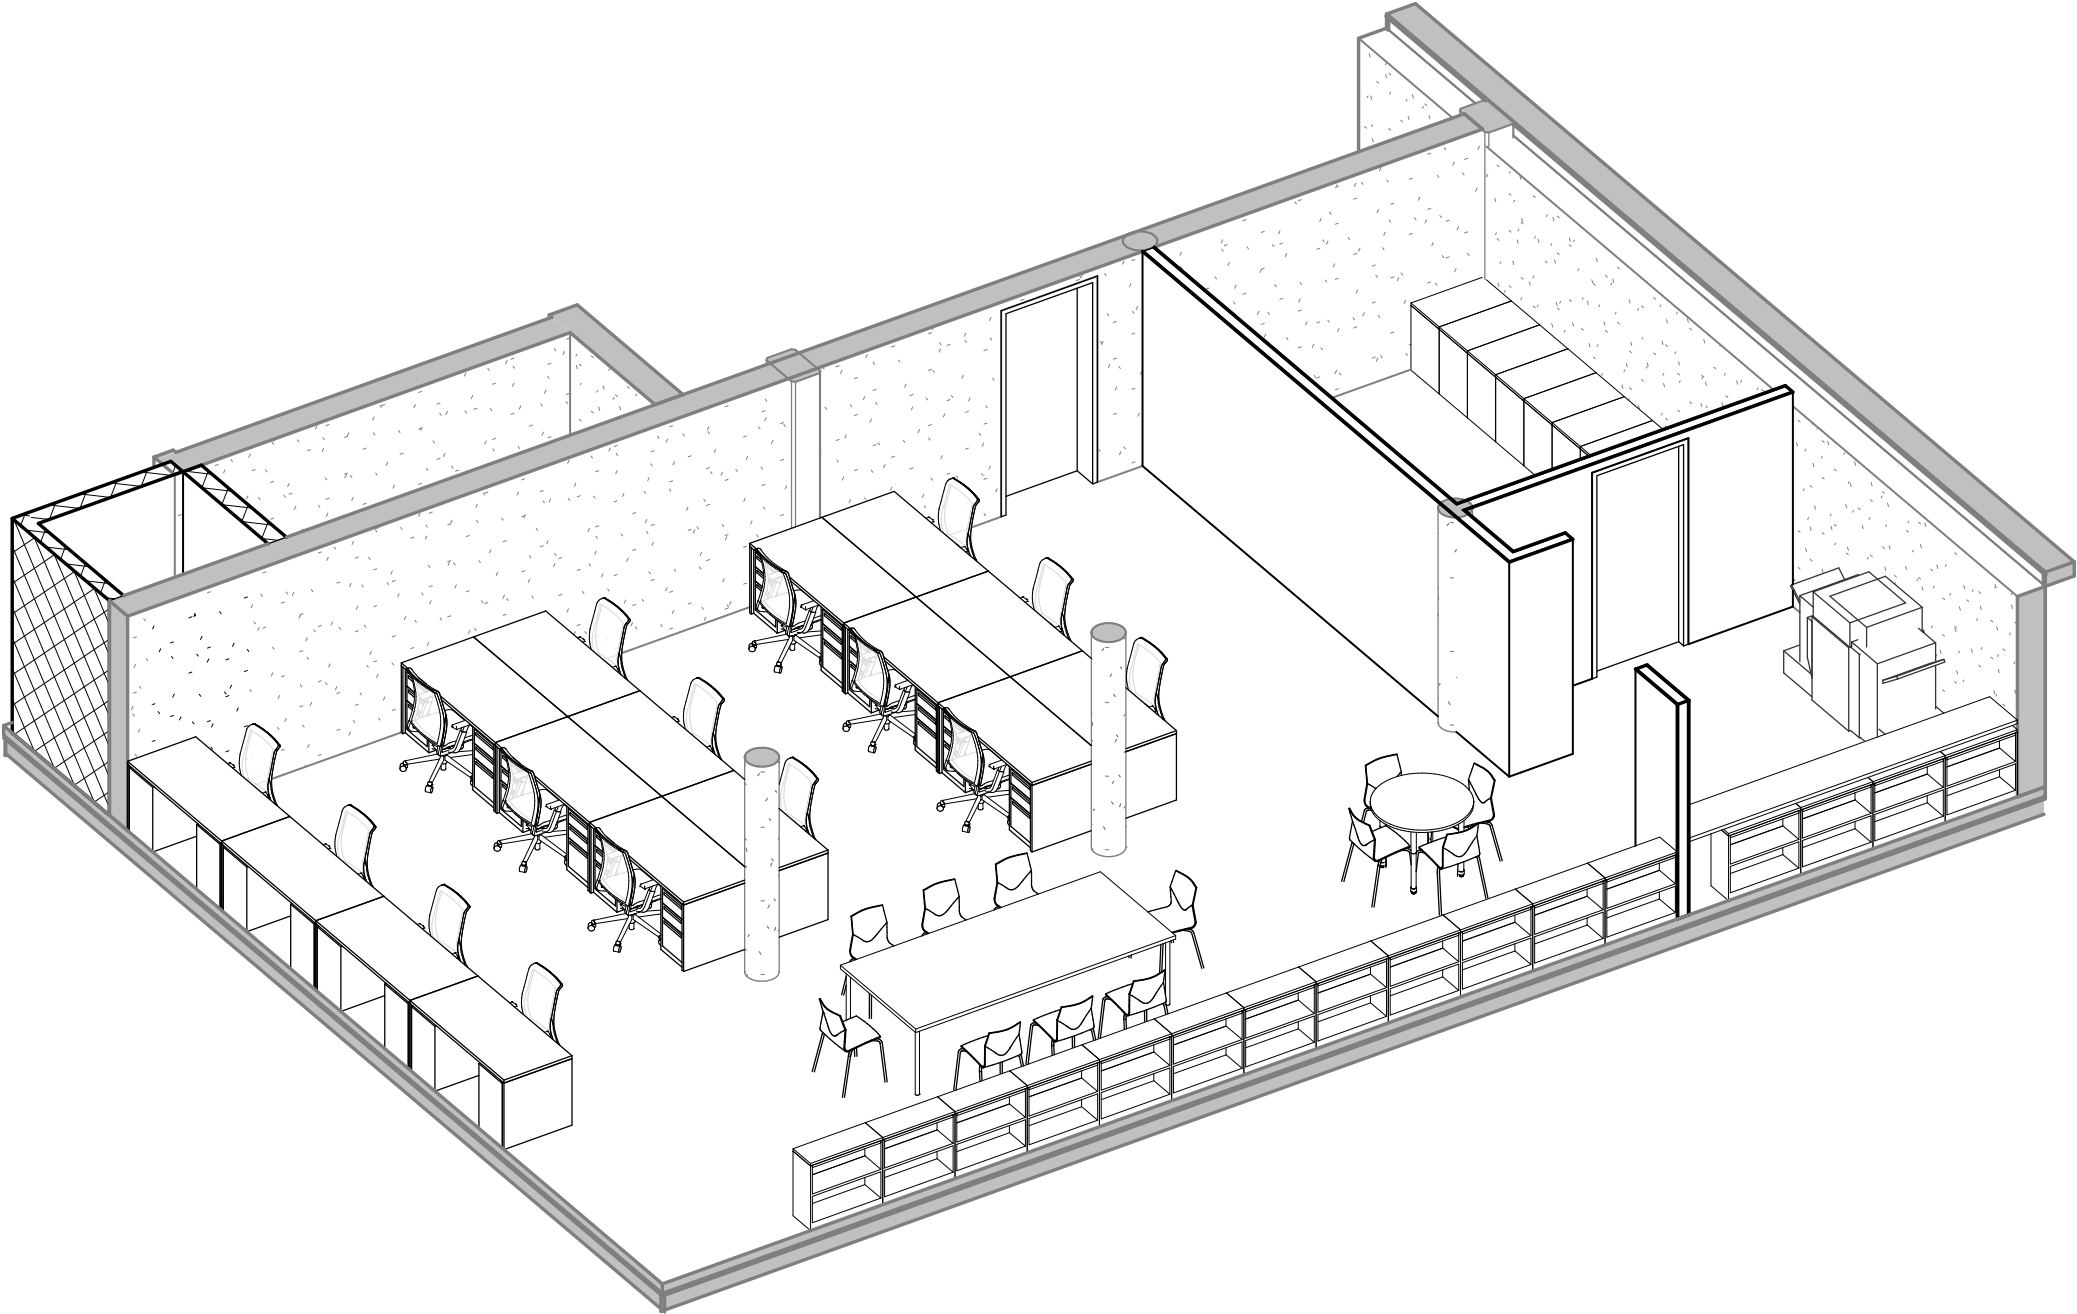


MIDDLE LEVEL



MIDDLE LEVEL
ADMIN AREA

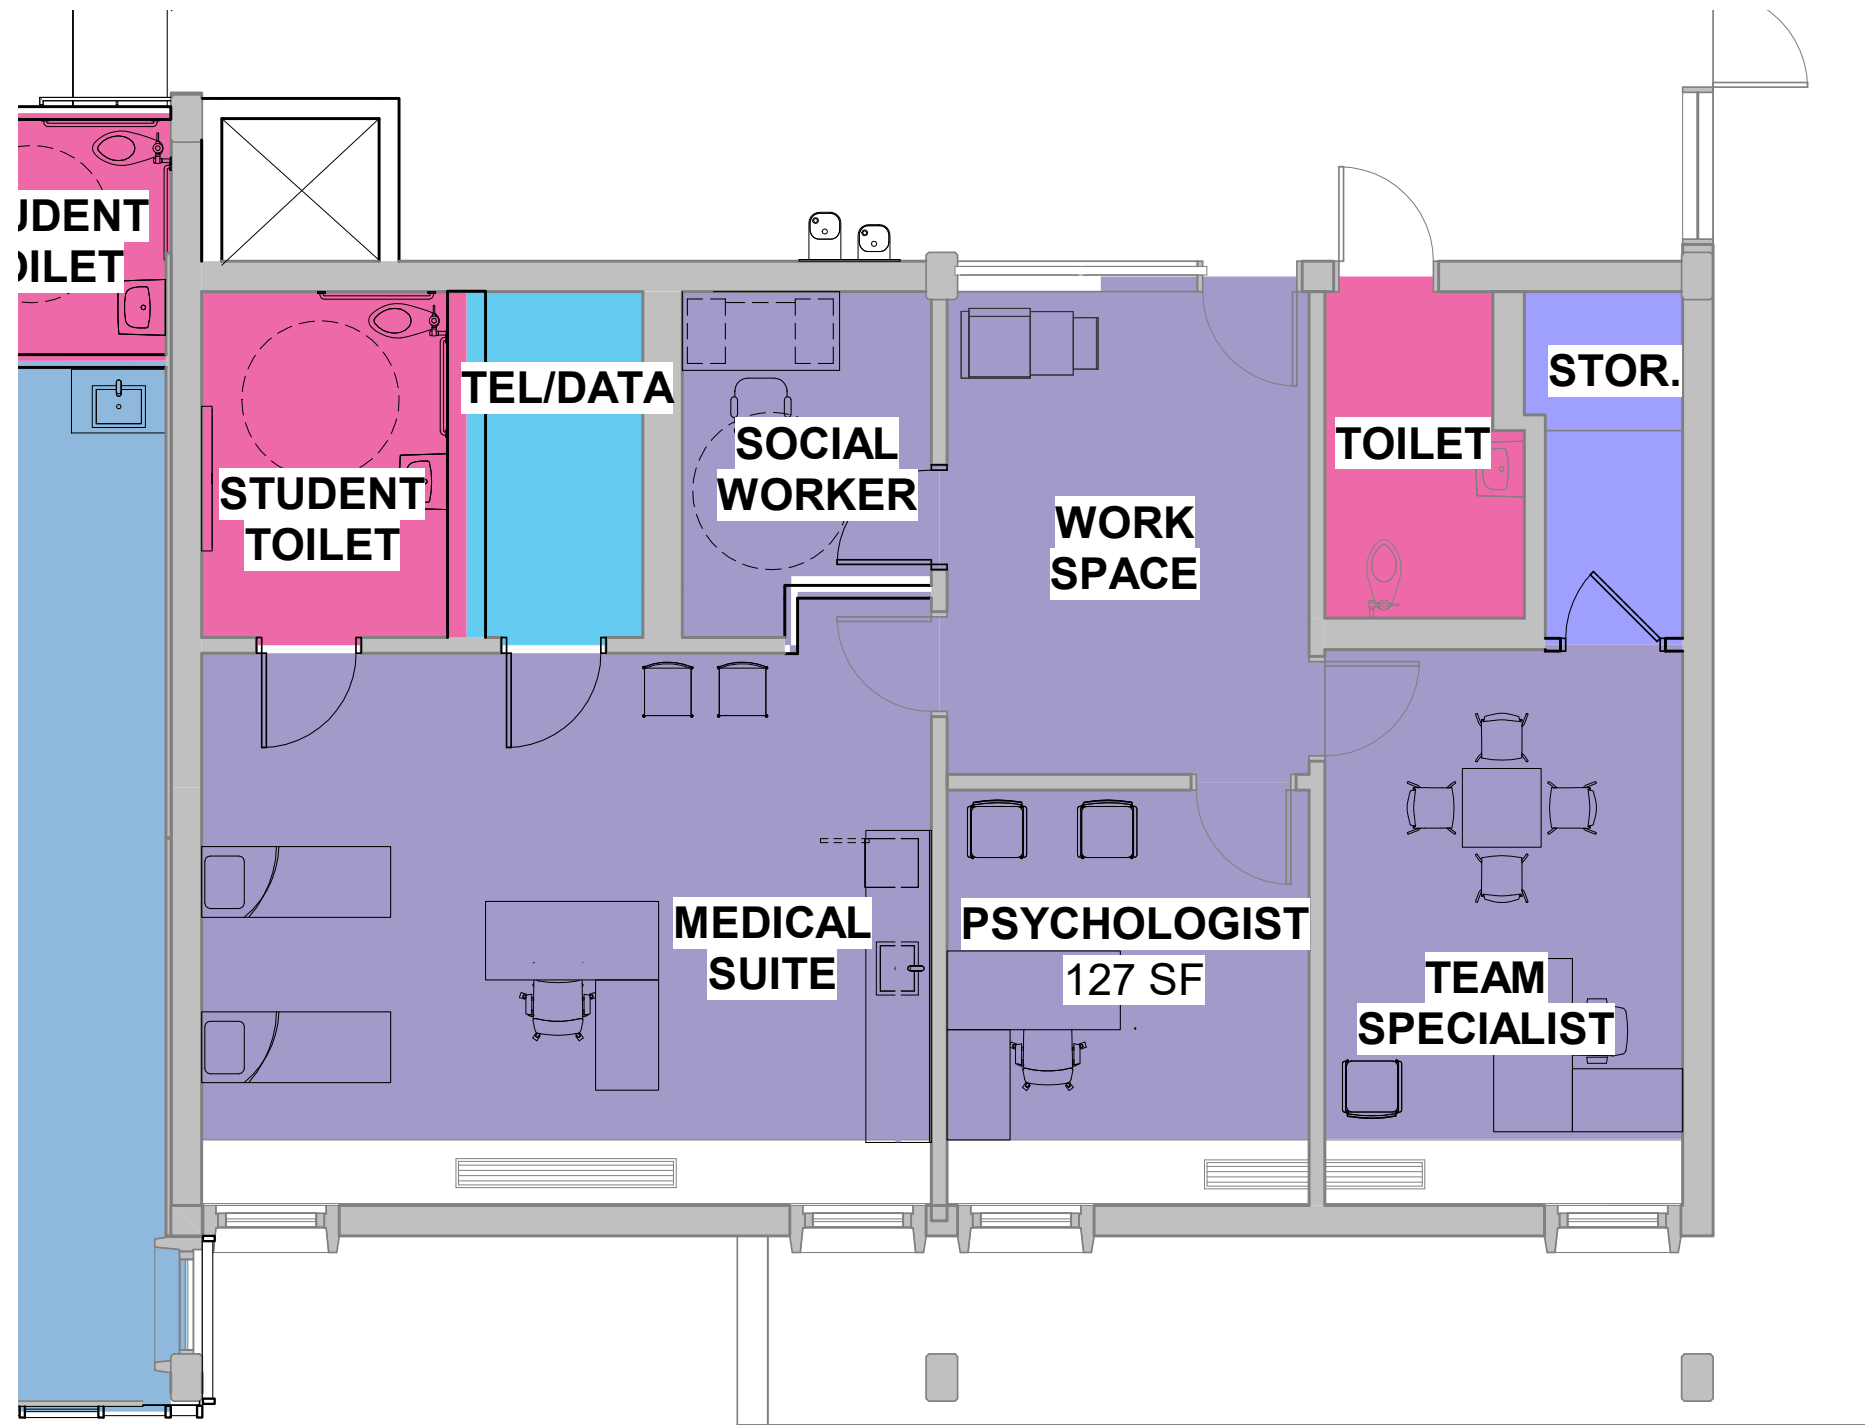

UPPER LEVEL

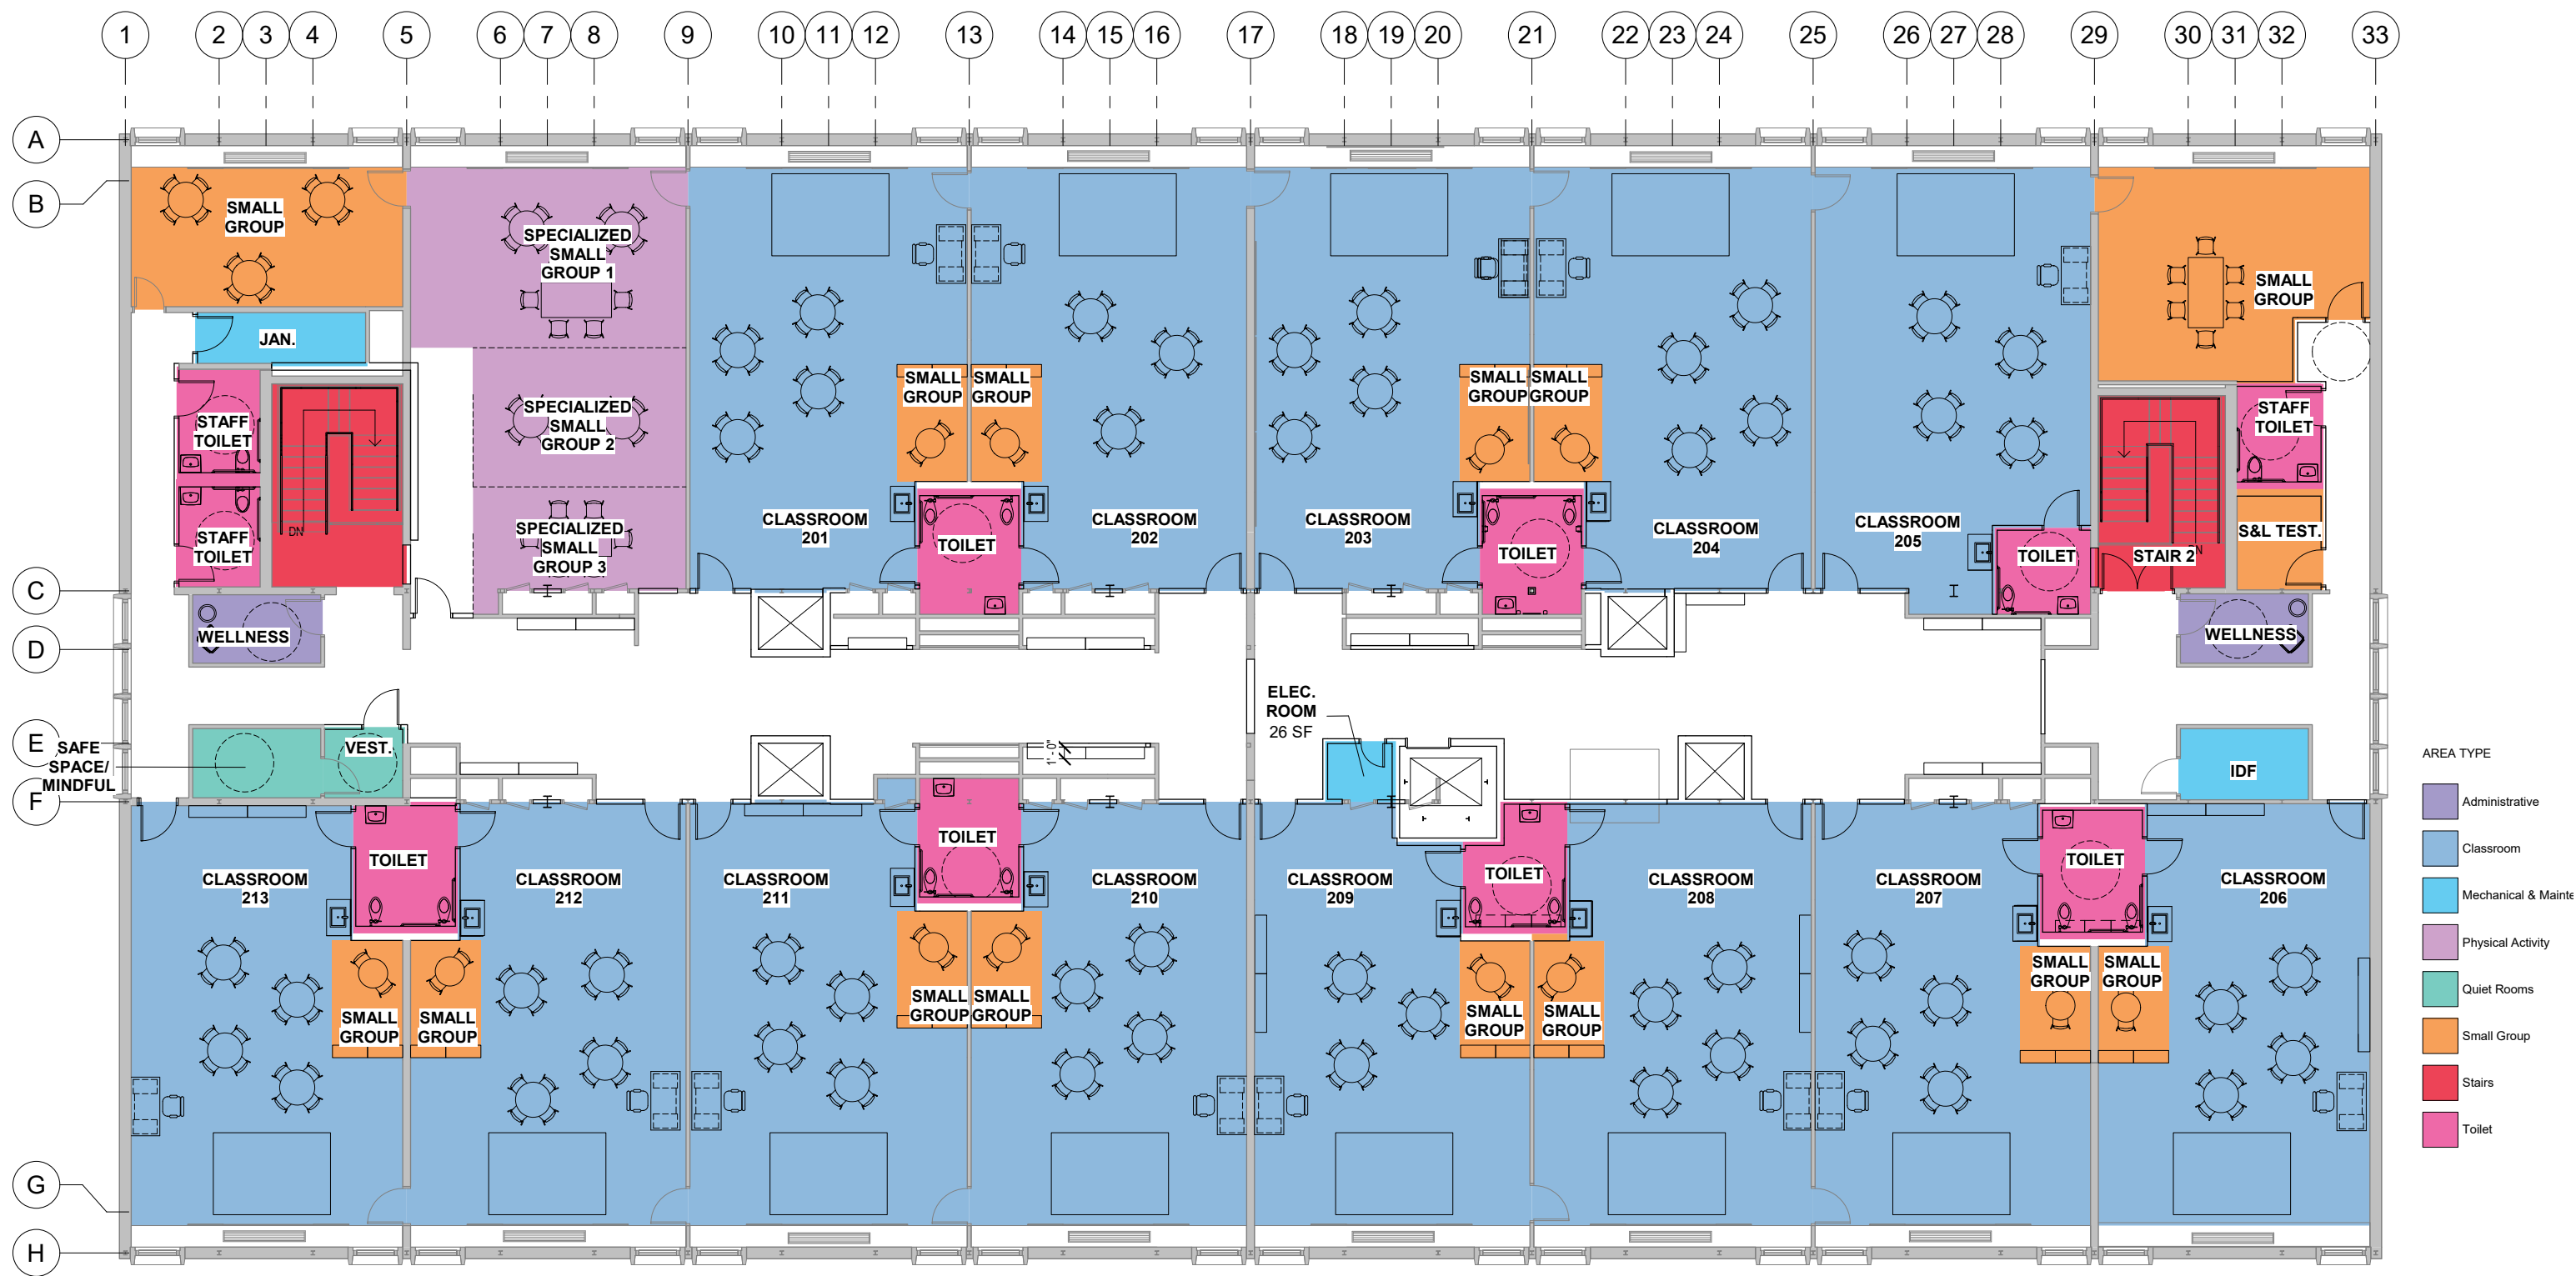

LOWER LEVEL
ENTRY LOBBY



interior graphics



integrated seating



welcome desk

LOWER LEVEL
ENTRY LOBBY

